


Revisions:

Revision	Date	Revision Notes	Drawn	Inspected
01	19.12.20	First Issue	PL	IL
02	19.01.21	Layout Amended	JF	LM
03	07.04.21	Amendments to Searches	JF	LM
04	08.04.21	Amendments to Searches	PL	LM
05	08.11.21	Amendments to Redline	PL	LM

LEGEND:

- LAND IN SAME OWNERSHIP
- PROPOSED SITE
- ELE - HV 11kV - ELE - HV 11kV - O/H 11kV ELEC CABLE —— ELE - HV 11kV - ELE - HV 11kV
- ELE - HV 132kV - ELE - HV 132kV U/G 132kV ELEC CABLE —— -HV 132kV- ELE -HV 132kV
- ELE - LV - ELE - LV —— U/G LV ELEC CABLE —— ELE - LV - ELE - LV
- WAT - WAT - WAT - WAT - WAT WATER MAIN —— WAT - WAT - WAT - WAT - WAT
- TEL - TEL - TEL - TEL - TEL TELECOMS —— TEL - TEL - TEL - TEL - TEL
- SW - SW - SW - SW - SW SEWER WATER —— SW - SW - SW - SW - SW
- ELE - HV 11kV - ELE - HV 11kV - CABLE ROUTE —— ELE - HV 11kV - ELE - HV 11kV
- - - - RESTRICTED BYWAY
- - - - FOOTPATH
- ▲ ELECTRICITY POC ▲

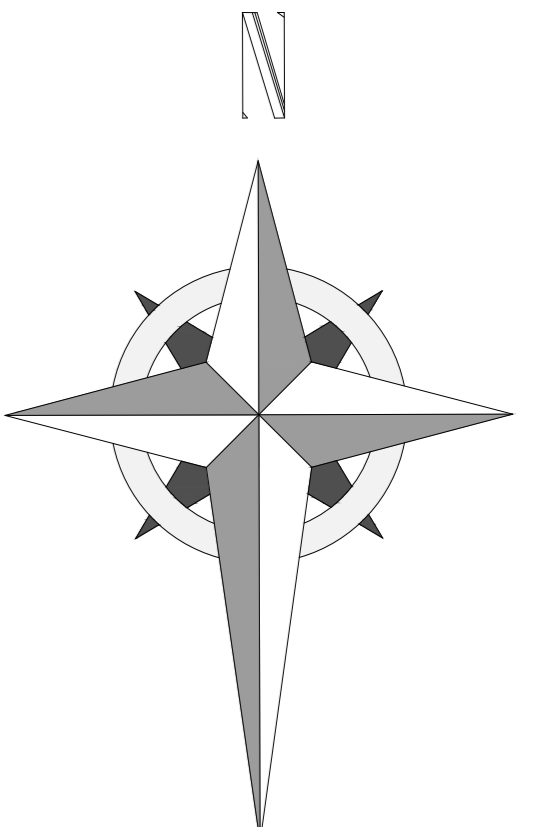

Status: **PLANNING**

Project: **Fonmon, Old Port Road, Nurston, Rhose CF62 3BH**



Drawing Title: **Fonmon Cable Route Plan**

Drawn: PL	Checked: LM	First Issued: 19.12.20
Project Code: LCS025-		Drawing Number: CR-01
Sheet Size: A0	Scale: 1:3000	Revision: 05

1 FONMON CABLE ROUTE PLAN
Scale: 1:3000@A0

