

This drawing is the copyright of Low Carbon and must not be reproduced in whole or in part or used in any manner without their written permission.
Scaled dimensions must not be taken from this drawing. All dimensions are to be confirmed on site prior to commencement of work.

Revision	Date	Revision Notes	Drawn	Inspected
01	27.11.20	First Issue	HN	IL
02	19.12.20	Removed Northern Area	PL	IL
03	19.01.21	Panels Updated	JF	LM
04	08.11.21	Layout Updated	PL	LM
05	11.11.21	Layout Updated	PL	LM
06	08.11.22	All Panels & Fields Amended	JF	LM
07	11.11.22	Road & Access Amendments	JF	LM
08	02.12.22	Red Line Boundary Amended	GM	LM
09	08.12.22	Red Line Revised	JF	LM
10	03.01.23	Red Line Revised	JF	LM

LEGEND:

- PROPOSED SITE
- DNO ACCESS
- SITE ACCESS
- TEMPORARY ROAD
- CONSTRUCTION AND MAINTENANCE ACCESS
- PERIMETER FENCELINE
- TEMPORARY CONSTRUCTION ZONE

SOLAR SITE INFRASTRUCTURE:

- SECURITY GATE
- MEDIUM VOLTAGE POWER STATION
- CUSTOMER SWITCHGEAR
- DNO SUBSTATION
- SOLAR PANELS
- CCTV

VEGETATION:

- EXISTING VEGETATION


Status: **PLANNING**

Project: **Fonmon, Old Port Road, Nurston, Rhoose CF62 3BH**

2nd Floor Stirling Square, 5-7 Carlton Gardens,
London SW1Y 6AD
Tel: +44(0)207 4090700
enquiries@lowcarbon.com www.lowcarbon.com

Drawing Title: **Fonmon Indicitive Site Layout Plan**

Drawn: HN	Checked: LM	First Issued: 27.11.2020
Project Code: LCS025-	Drawing Number: PLE-01	
Sheet Size: A1	Scale: 1:2000	Revision: 10

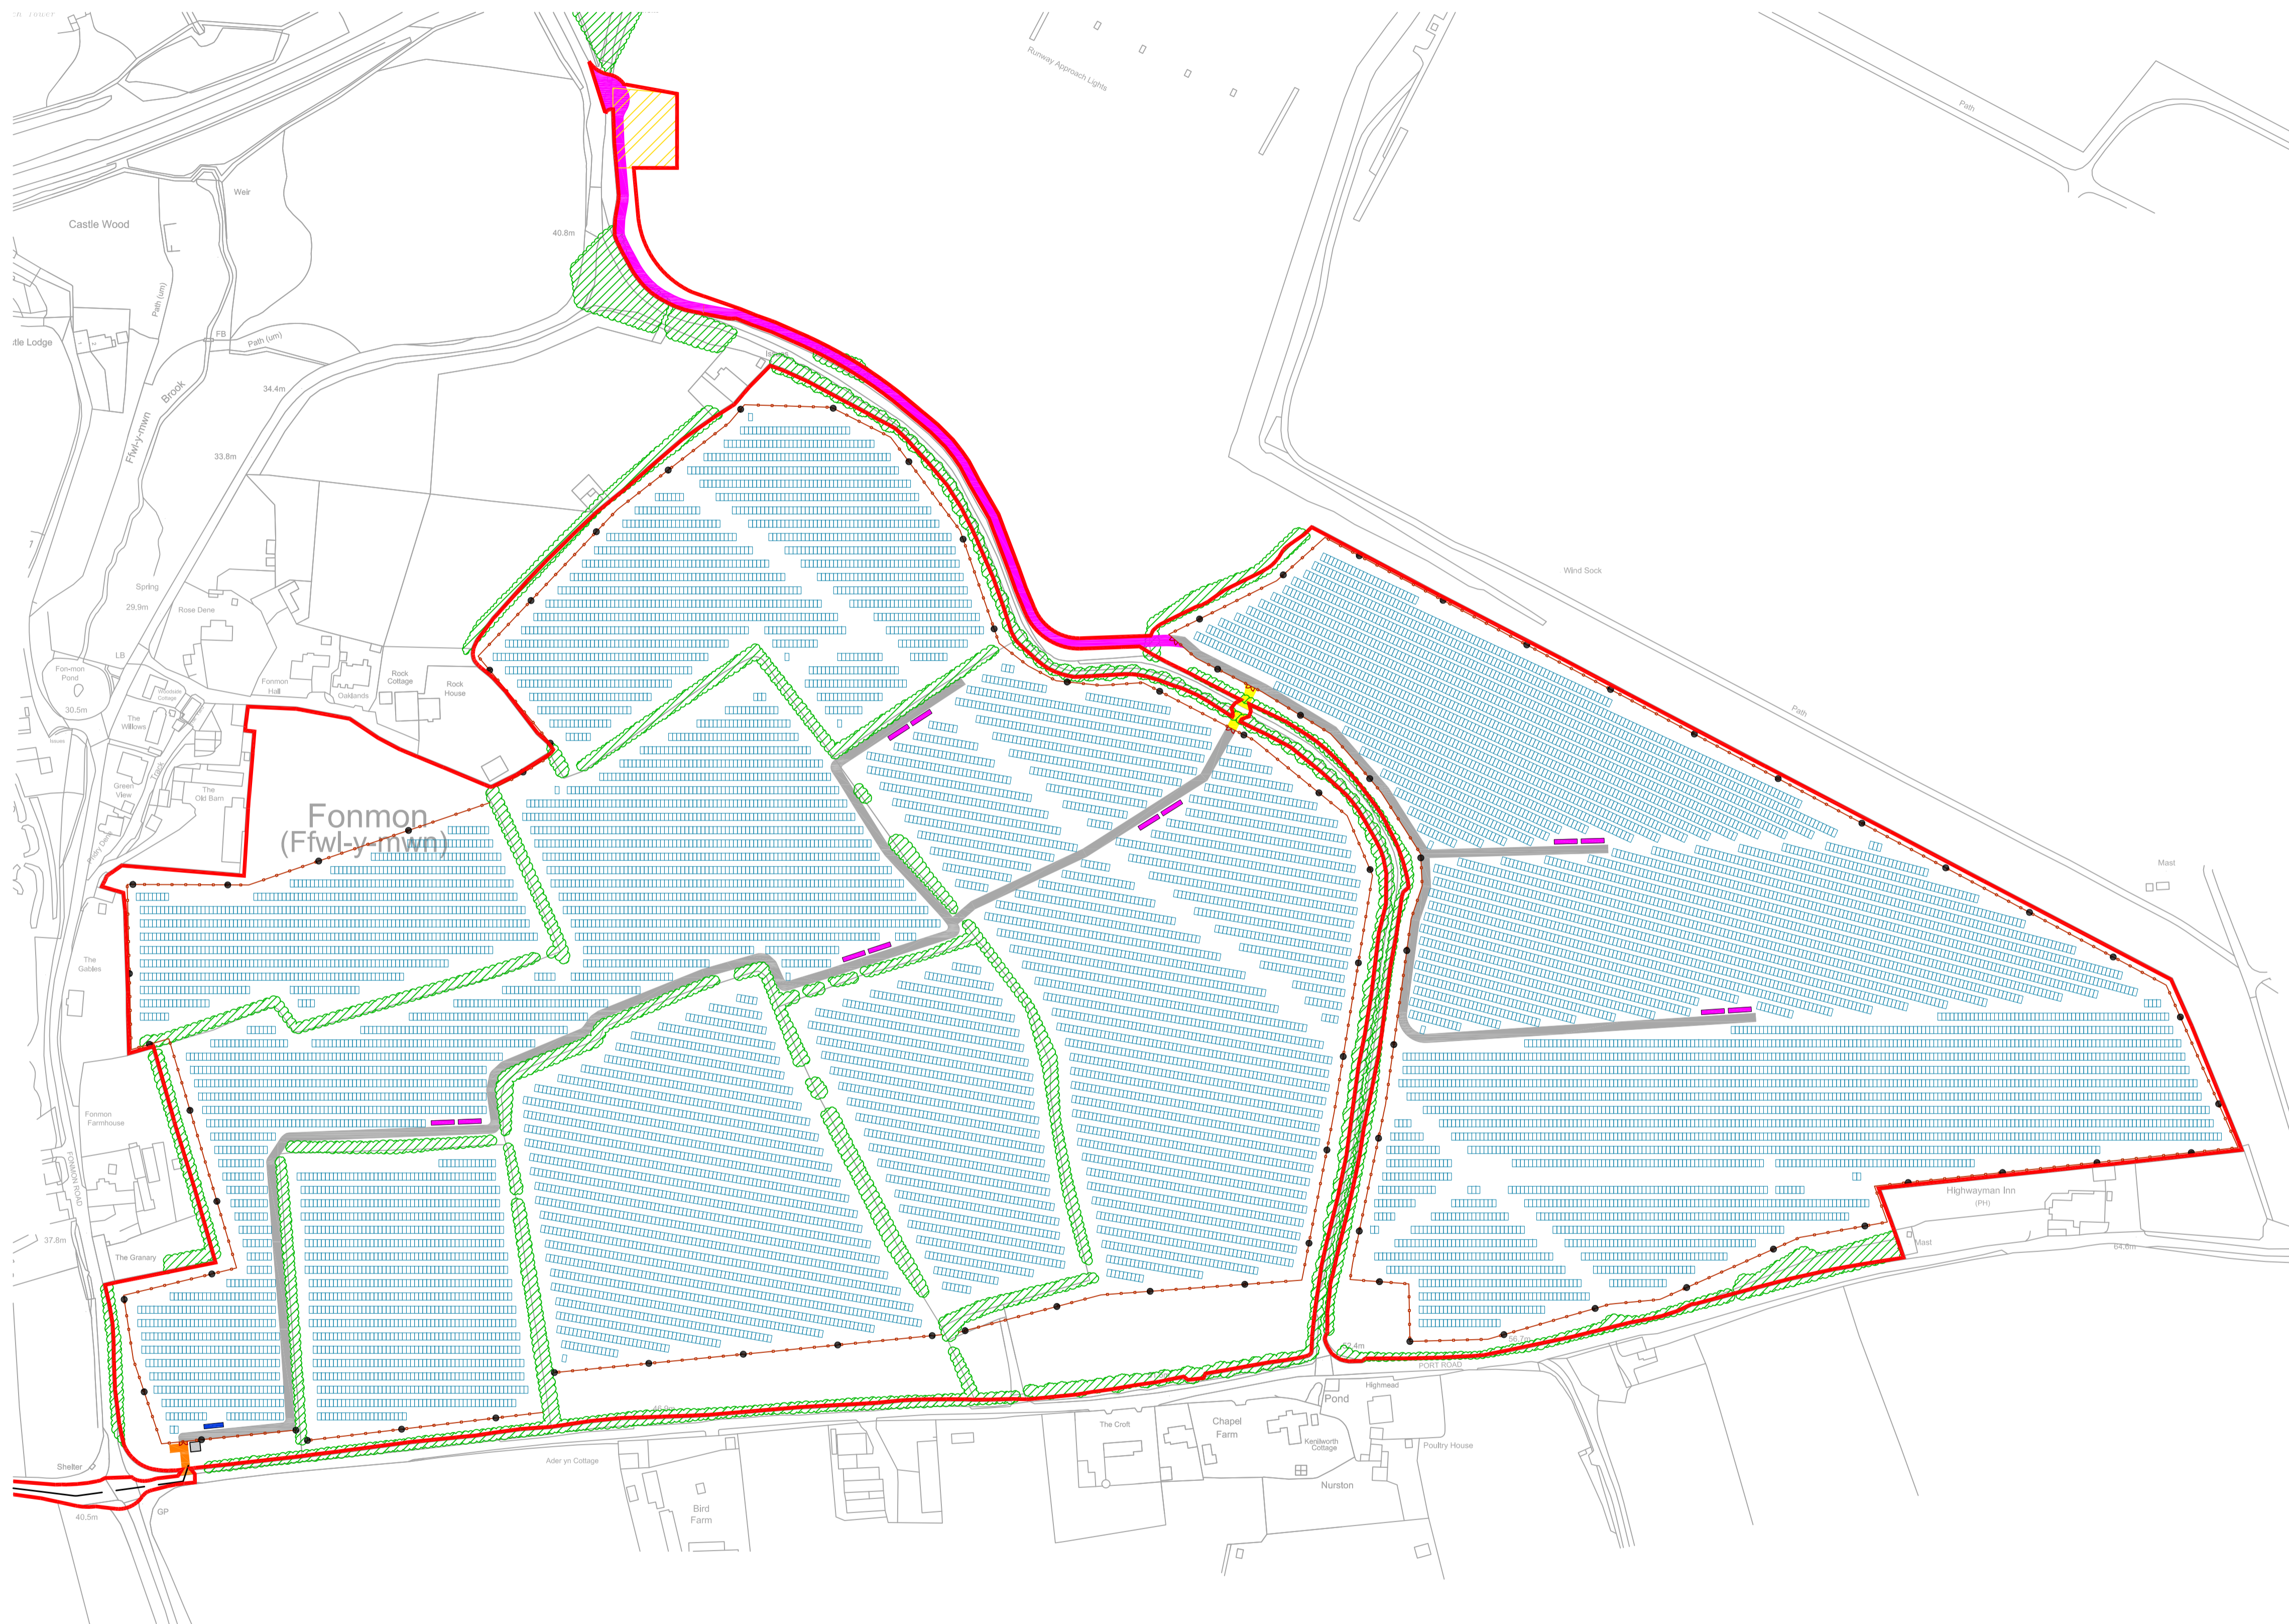

1 FONMON LAYOUT PLAN

Scale: 1:2000@A1

